

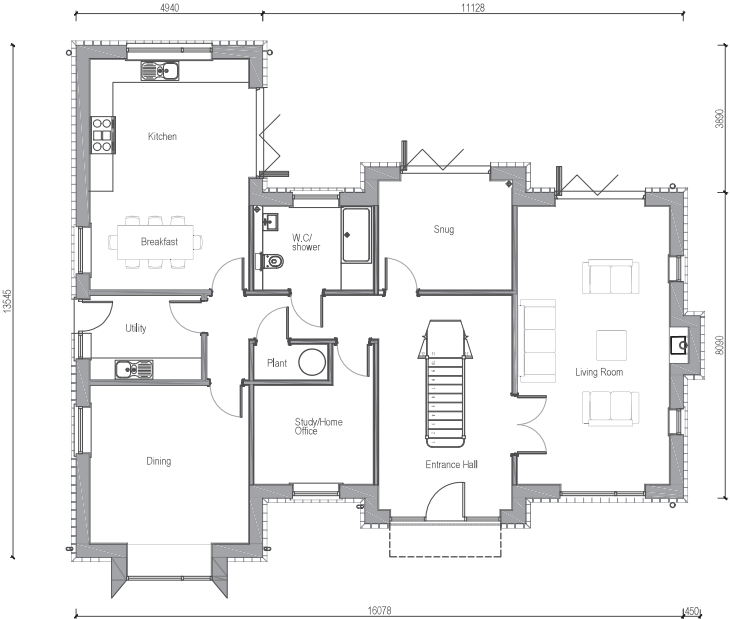


Scale: 1:100

 

Proposed Ground Floor Plan

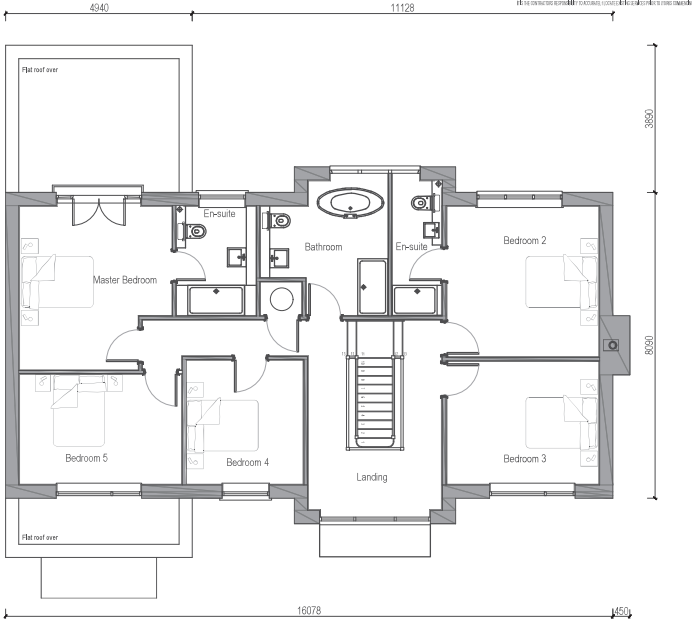

Proposed First Floor Plan

THIS DOCUMENT IS THE PROPERTY OF HOWARD RENOVATIONS LTD. IT IS TO BE USED ONLY FOR THE PROJECT AND SITE SPECIFICALLY IDENTIFIED. IT IS NOT TO BE REPRODUCED, COPIED, OR DISTRIBUTED IN ANY FORM OR BY ANY MEANS, WITHOUT THE WRITTEN PERMISSION OF HOWARD RENOVATIONS LTD. ANY UNAUTHORIZED USE OF THIS DOCUMENT IS STRICTLY PROHIBITED. HOWARD RENOVATIONS LTD. ACCEPTS NO LIABILITY FOR ANY ERRORS OR OMISSIONS. THE INFORMATION CONTAINED HEREIN IS FOR INFORMATION ONLY AND DOES NOT CONSTITUTE AN OFFER OF ANY FINANCIAL PRODUCT OR SERVICE. THE INFORMATION CONTAINED HEREIN IS NOT TO BE USED AS A BASIS FOR ANY INVESTMENT DECISION. THE INFORMATION CONTAINED HEREIN IS NOT TO BE USED AS A BASIS FOR ANY INVESTMENT DECISION.

Rev A Dec, 24 Minor Revisions.



ARB
Architectural
Regulation
Board



LBEVENS
Landscape
Beverages
Landscape
Beverages



Howard Renovations Ltd

Land South of Ferry Farm, Stocking Drive,
Chaffers, Cambridge

Proposed Floor Plans
Plot 4
2024/2

SCALE	DATE	DRAWN	CHECKED
1:100 @ A3	August 2024	LB	LB

CH24/LBA/657/RM-1-106