



Ground Floor

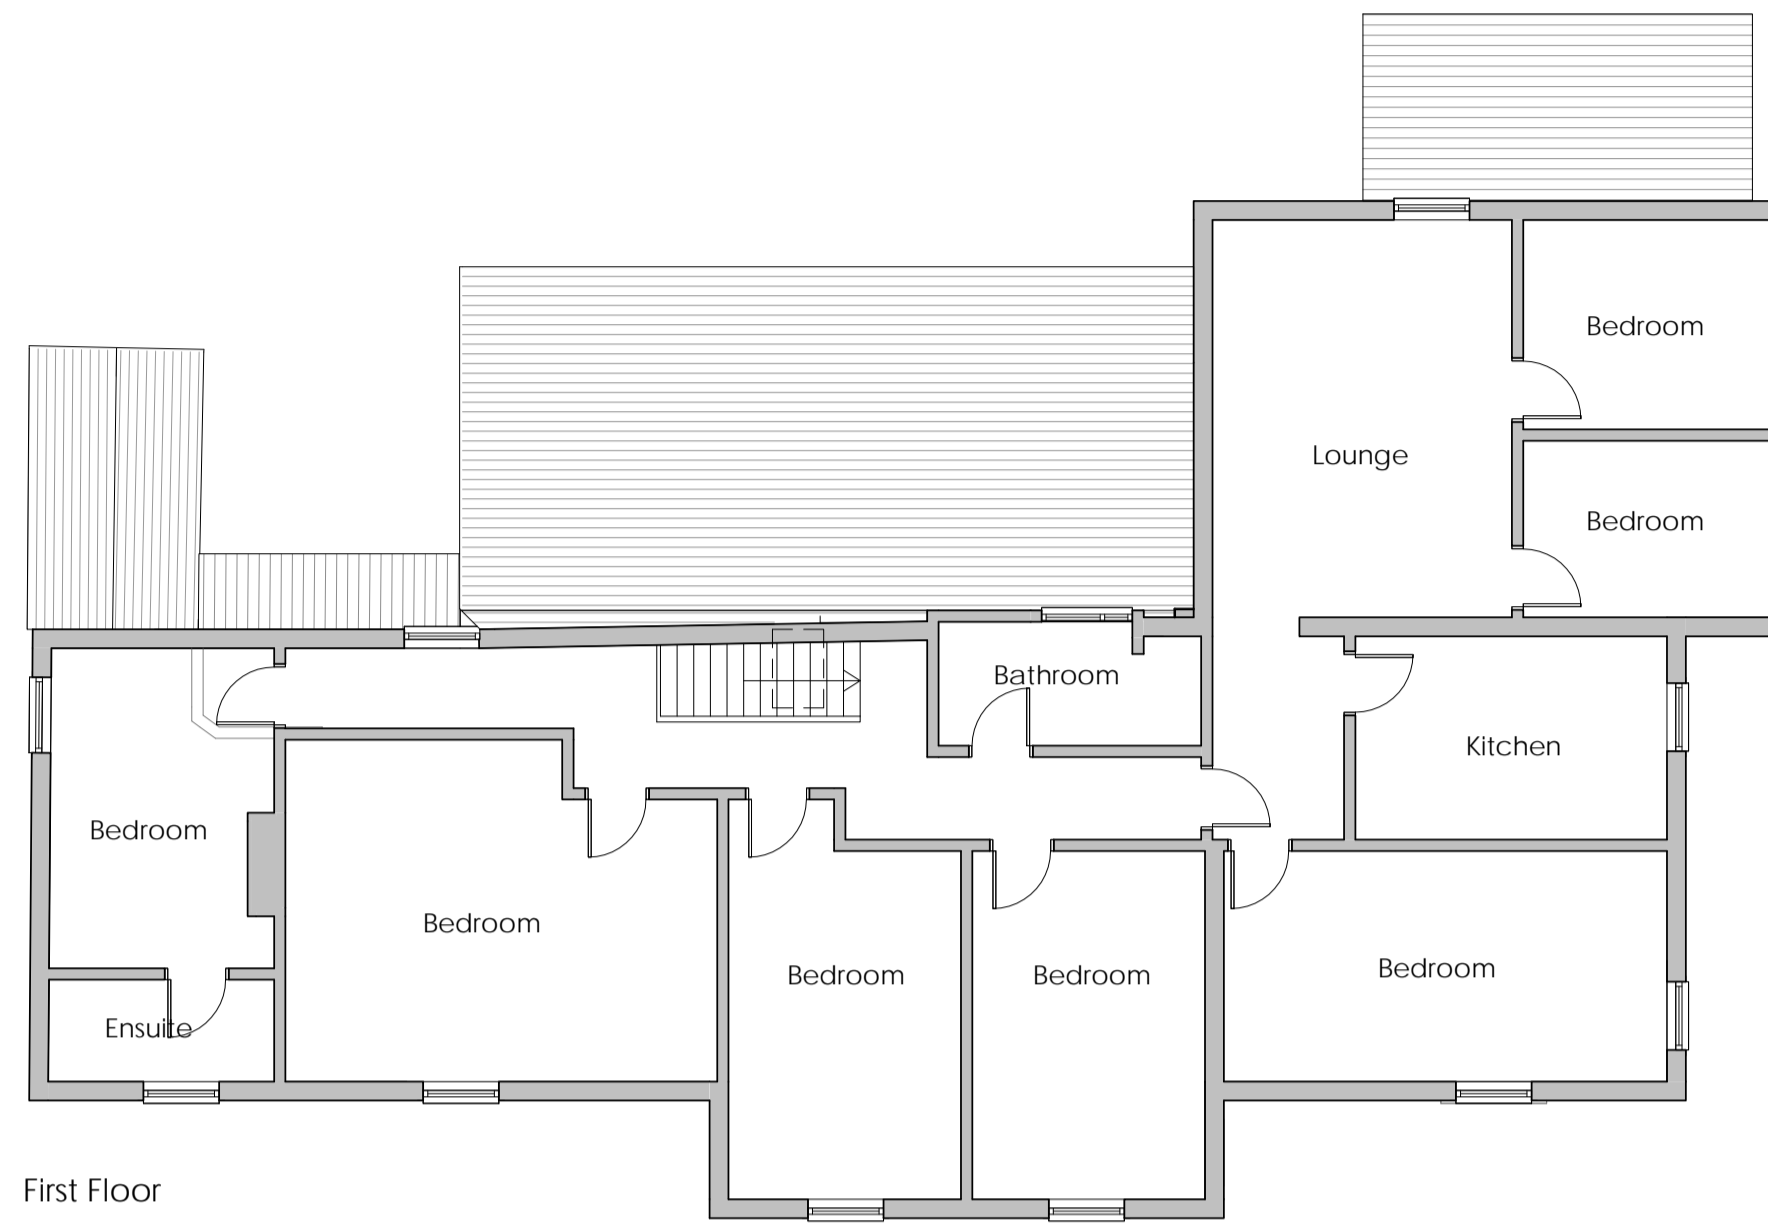

First Floor

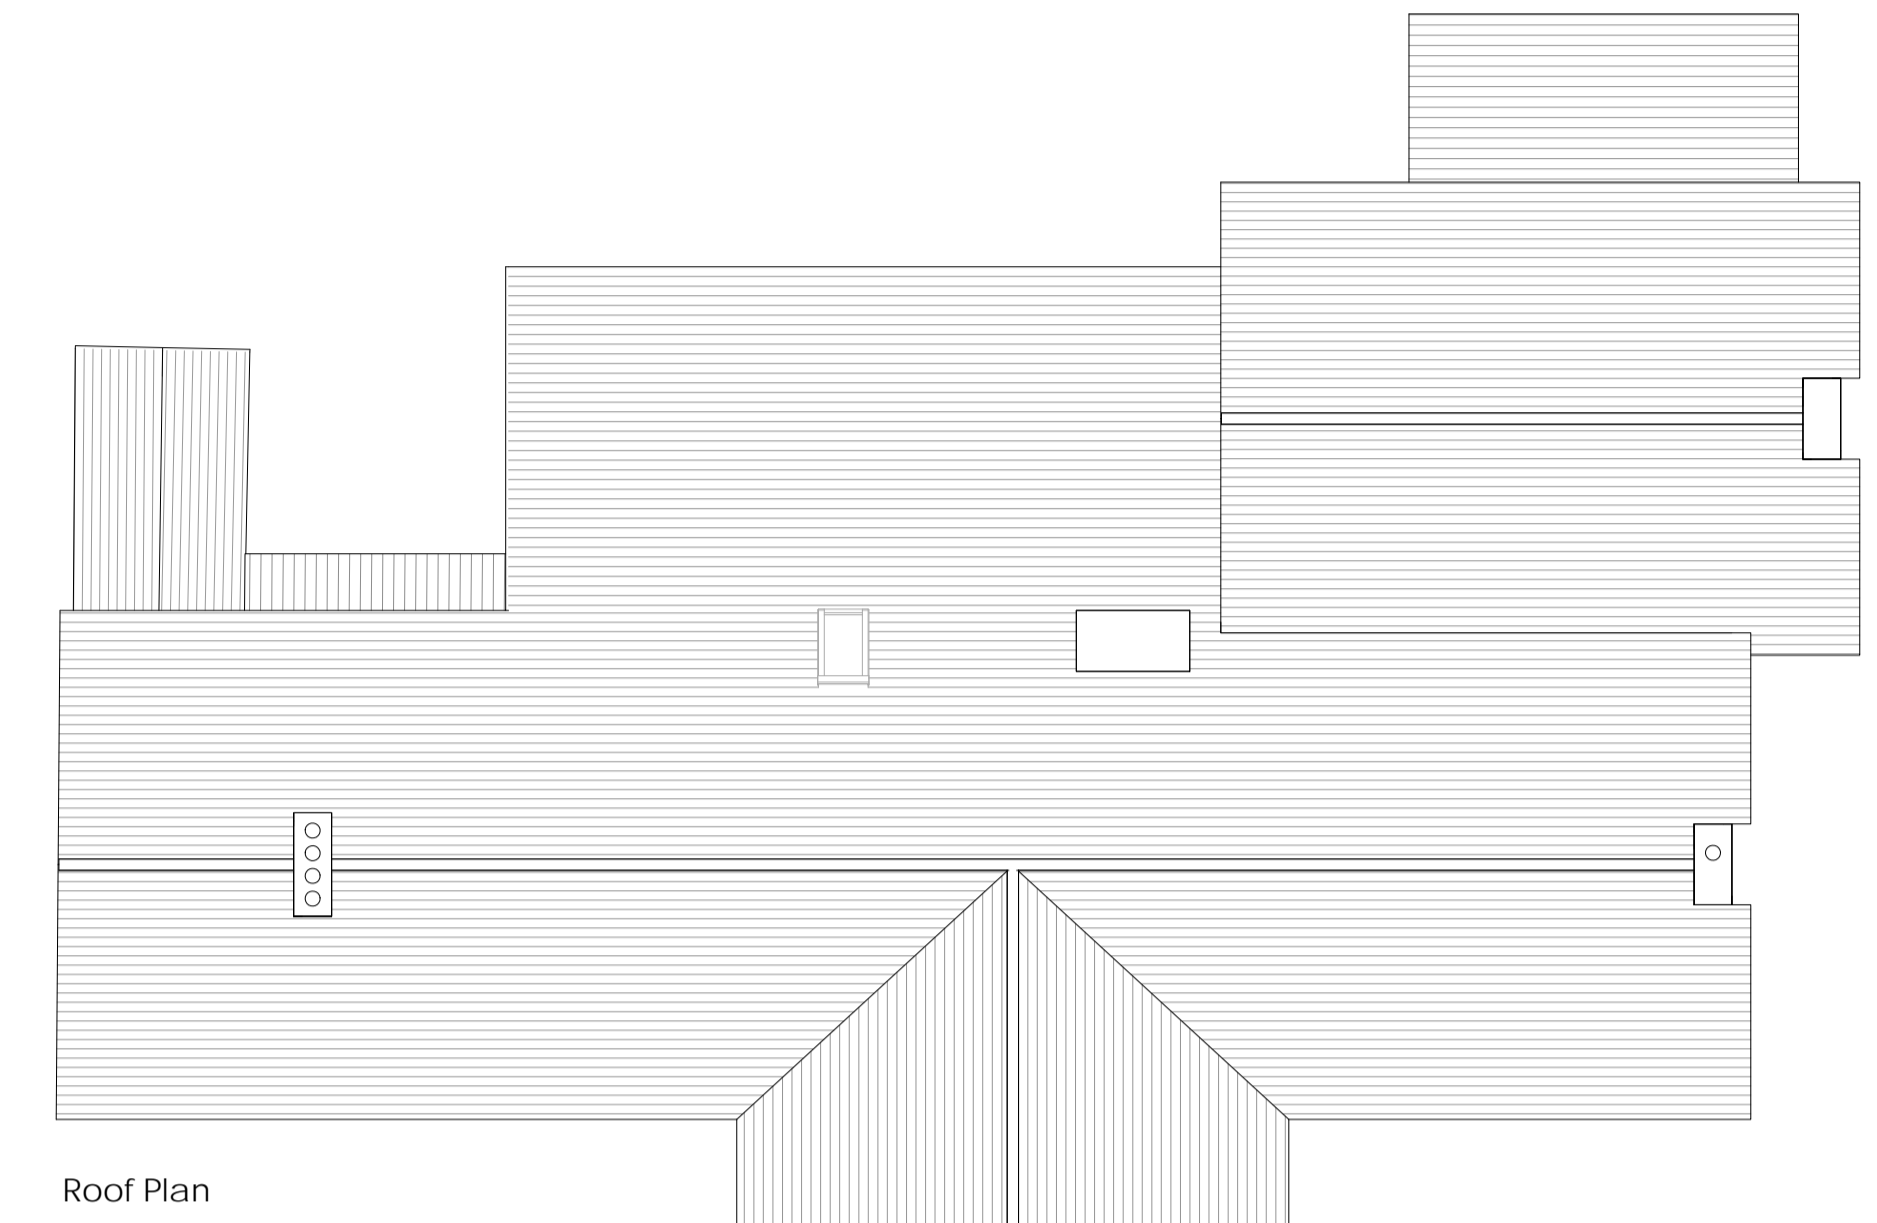

Roof Plan



South East Elevation (Front)



North East Elevation

Area Schedule (GIA)	
Name	Area
GF	235 m <sup>2</sup>
FF	176 m <sup>2</sup>
<b>Total</b>	<b>411 m<sup>2</sup></b>



South West Elevation



North West Elevation (Rear)